
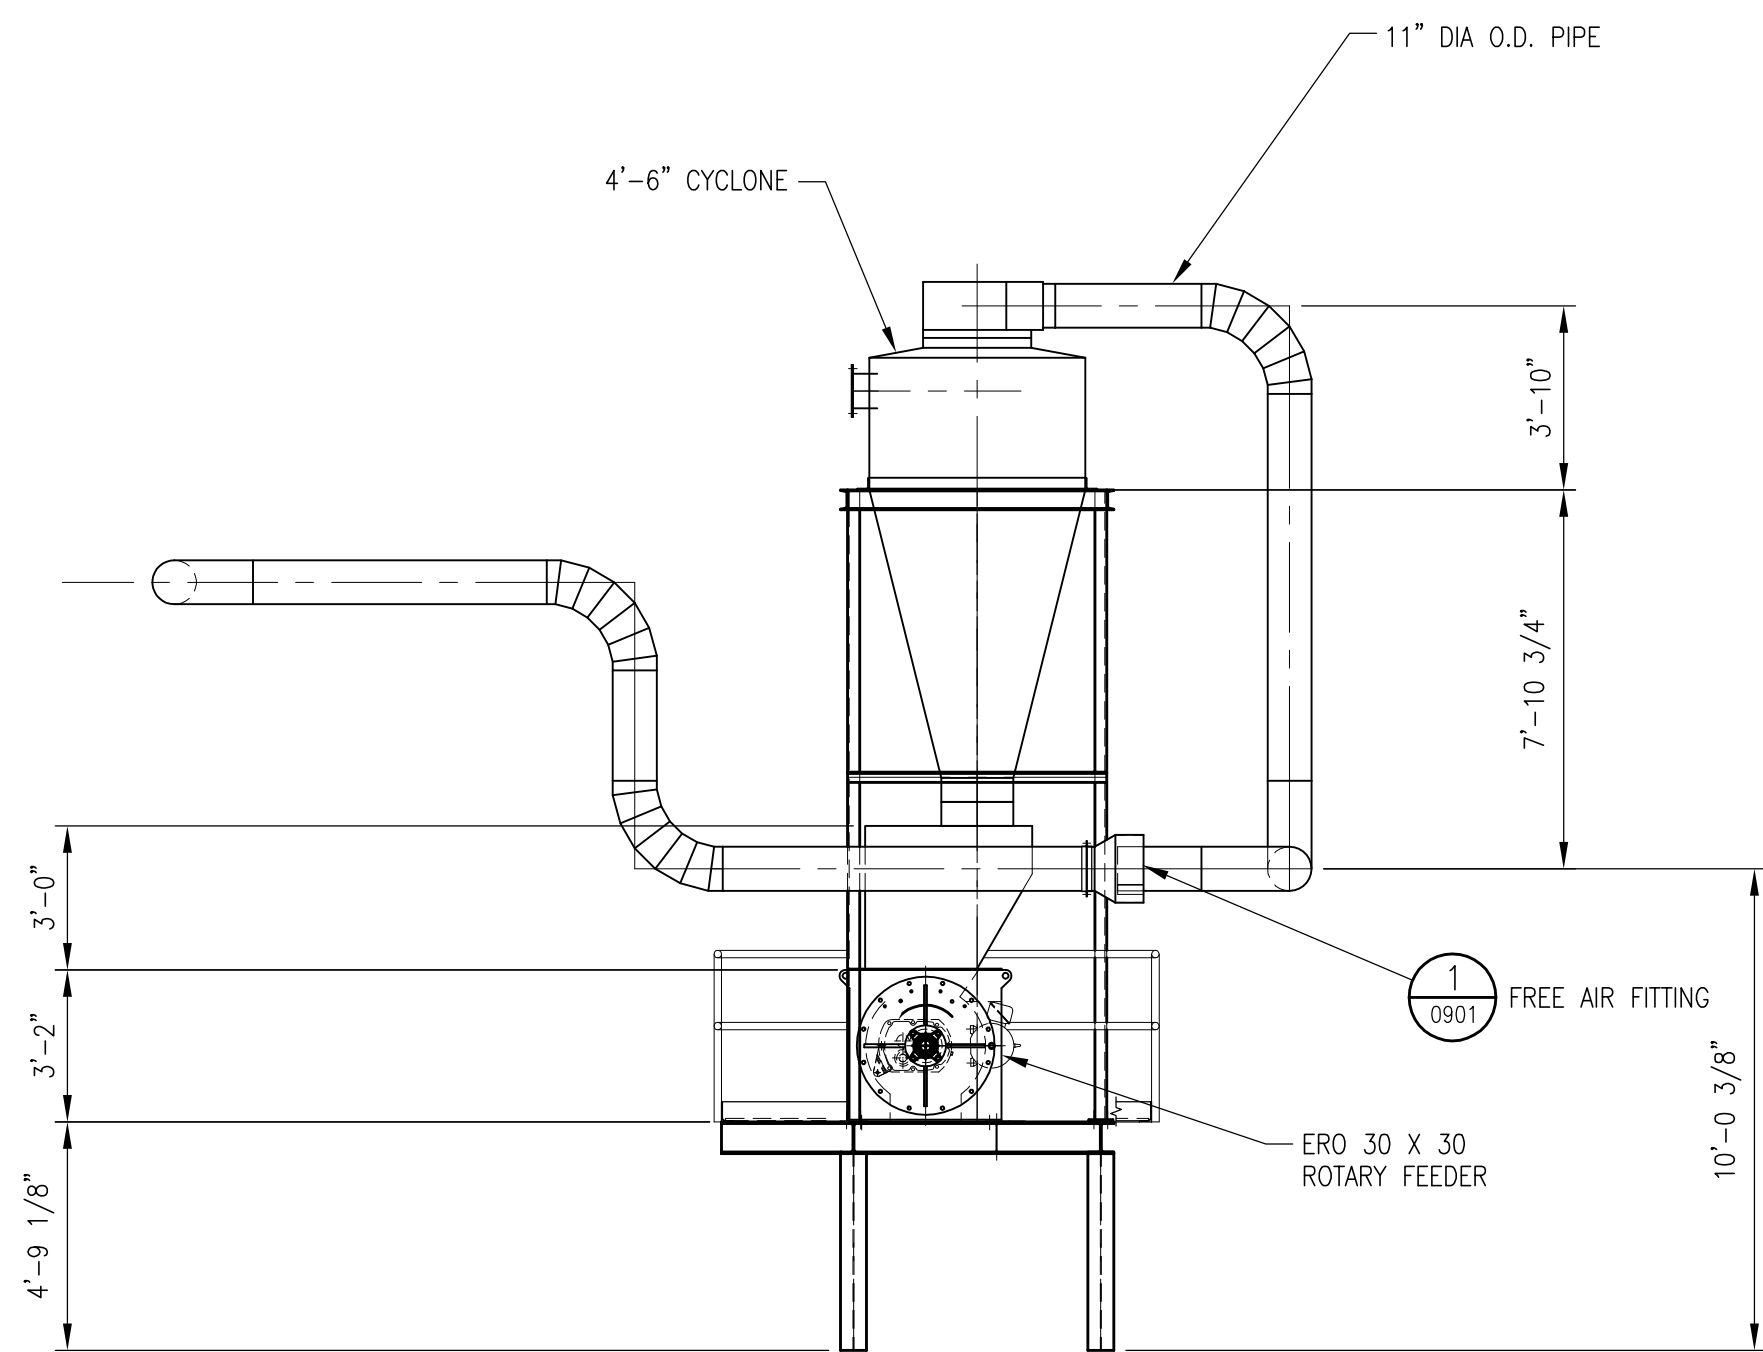


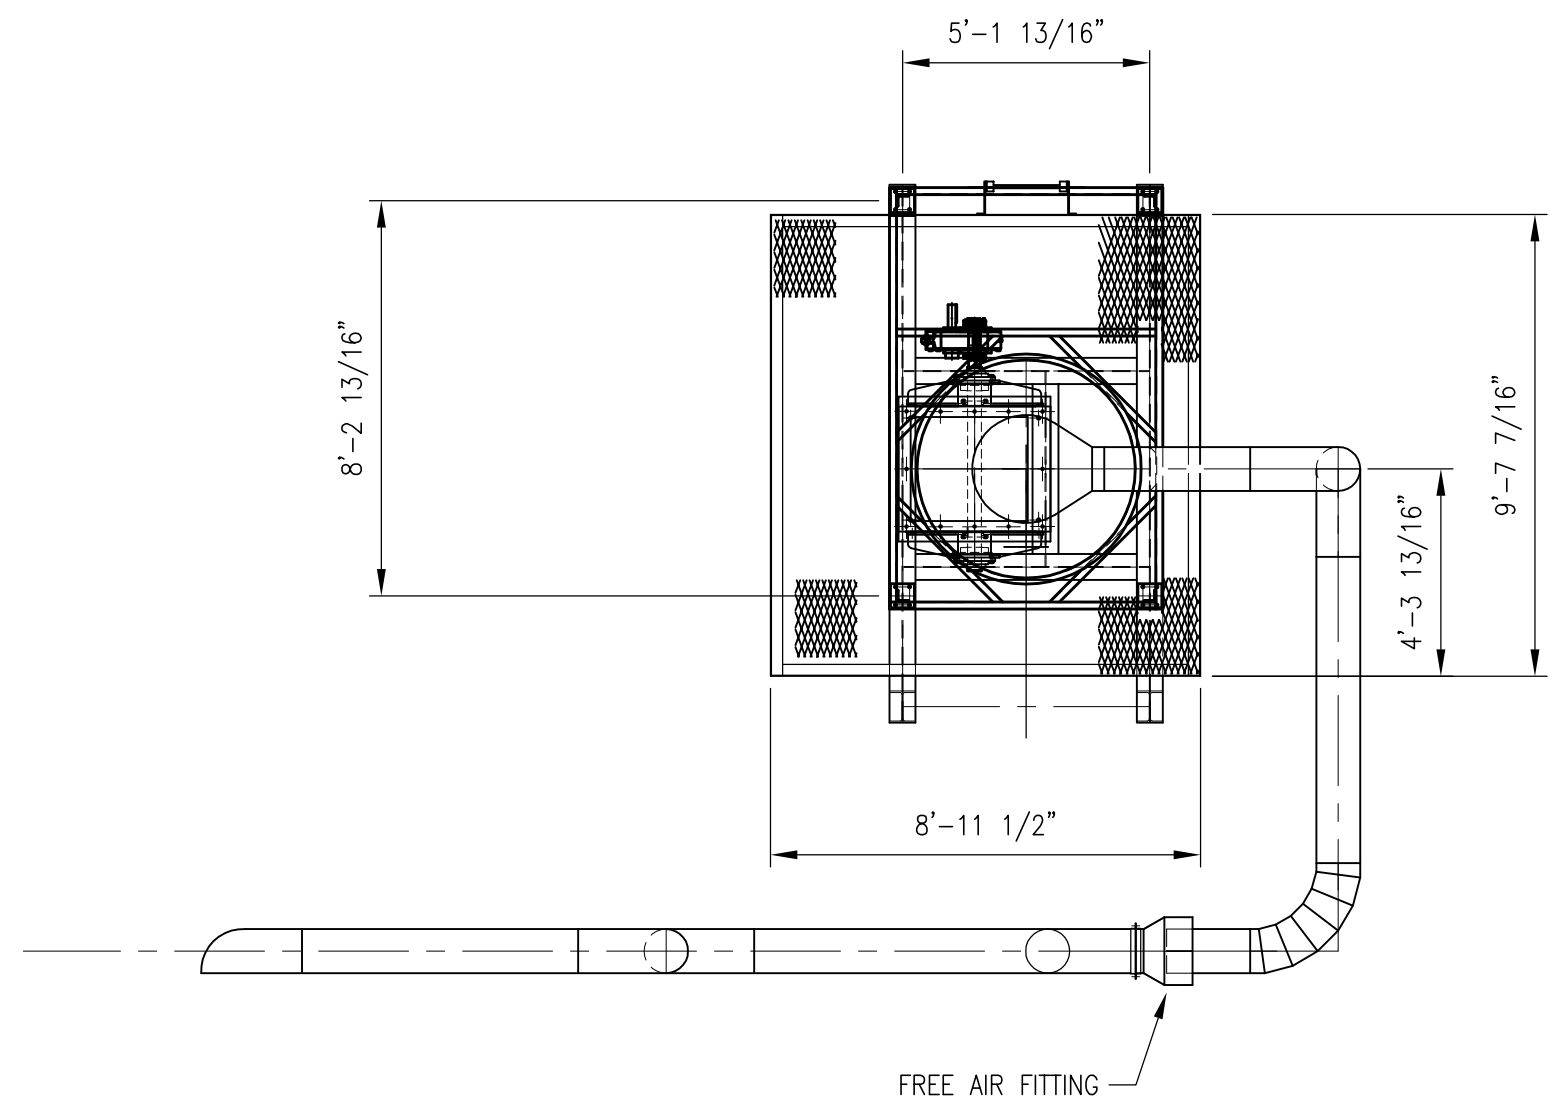

D	08-28-2009	MB	ADD 11" DIA PIPE RUN @ SIDE VIEW
C	08-24-2009	MB	ADD DETAIL BUBBLES
B	08-17-2009	MB	ADD PIPING INFORMATION
A	07-07-2009	RW	FIRST ISSUE
REV	DATE	BY	DESCRIPTION

DO NOT SCALE DRAWING. REPORT ANY ERRORS. TOLERANCES UNLESS OTHERWISE NOTED:		 PNEUMATIC CONVEYING SYSTEM 660 Conger St • PO Box 2428 • Eugene OR 97402 USA Phone: 541-343-3395 • Telefax: 541-345-1447	
FRACTIONS: UNDER 10'-0" ±1/32" OVER 10'-0" ±1/16"		DECIMALS: 3 PLACES ±.005" 4 PLACES ±.0005"	
© 2009 CLARKE'S SHEET METAL, INC. CONFIDENTIAL AND PROPRIETARY ALL INFORMATION DISCLOSED BY THIS DOCUMENT IS CONSIDERED CONFIDENTIAL AND PROPRIETARY BY CLARKE'S SHEET METAL, INC. DUPLICATION OR TRANSFER OF THIS DOCUMENT OR COMMUNICATION OF THIS INFORMATION TO OTHERS IS PROHIBITED WITHOUT THE PRIOR WRITTEN CONSENT OF CLARKE'S.		CUSTOMER: LOCATION: DWG. TITLE: HIGH PRESSURE PIPING SYSTEM NEW CYCLONE AREA — LAYOUT	
PLT SCALE: 48 DRAWN BY: WINDERS CHECKED BY:		SCALE: 1/4" = 1'-0" ASM NO: F.S. NO:	
		DWG NO: 5048-0105	
		REV D	